


N 331397

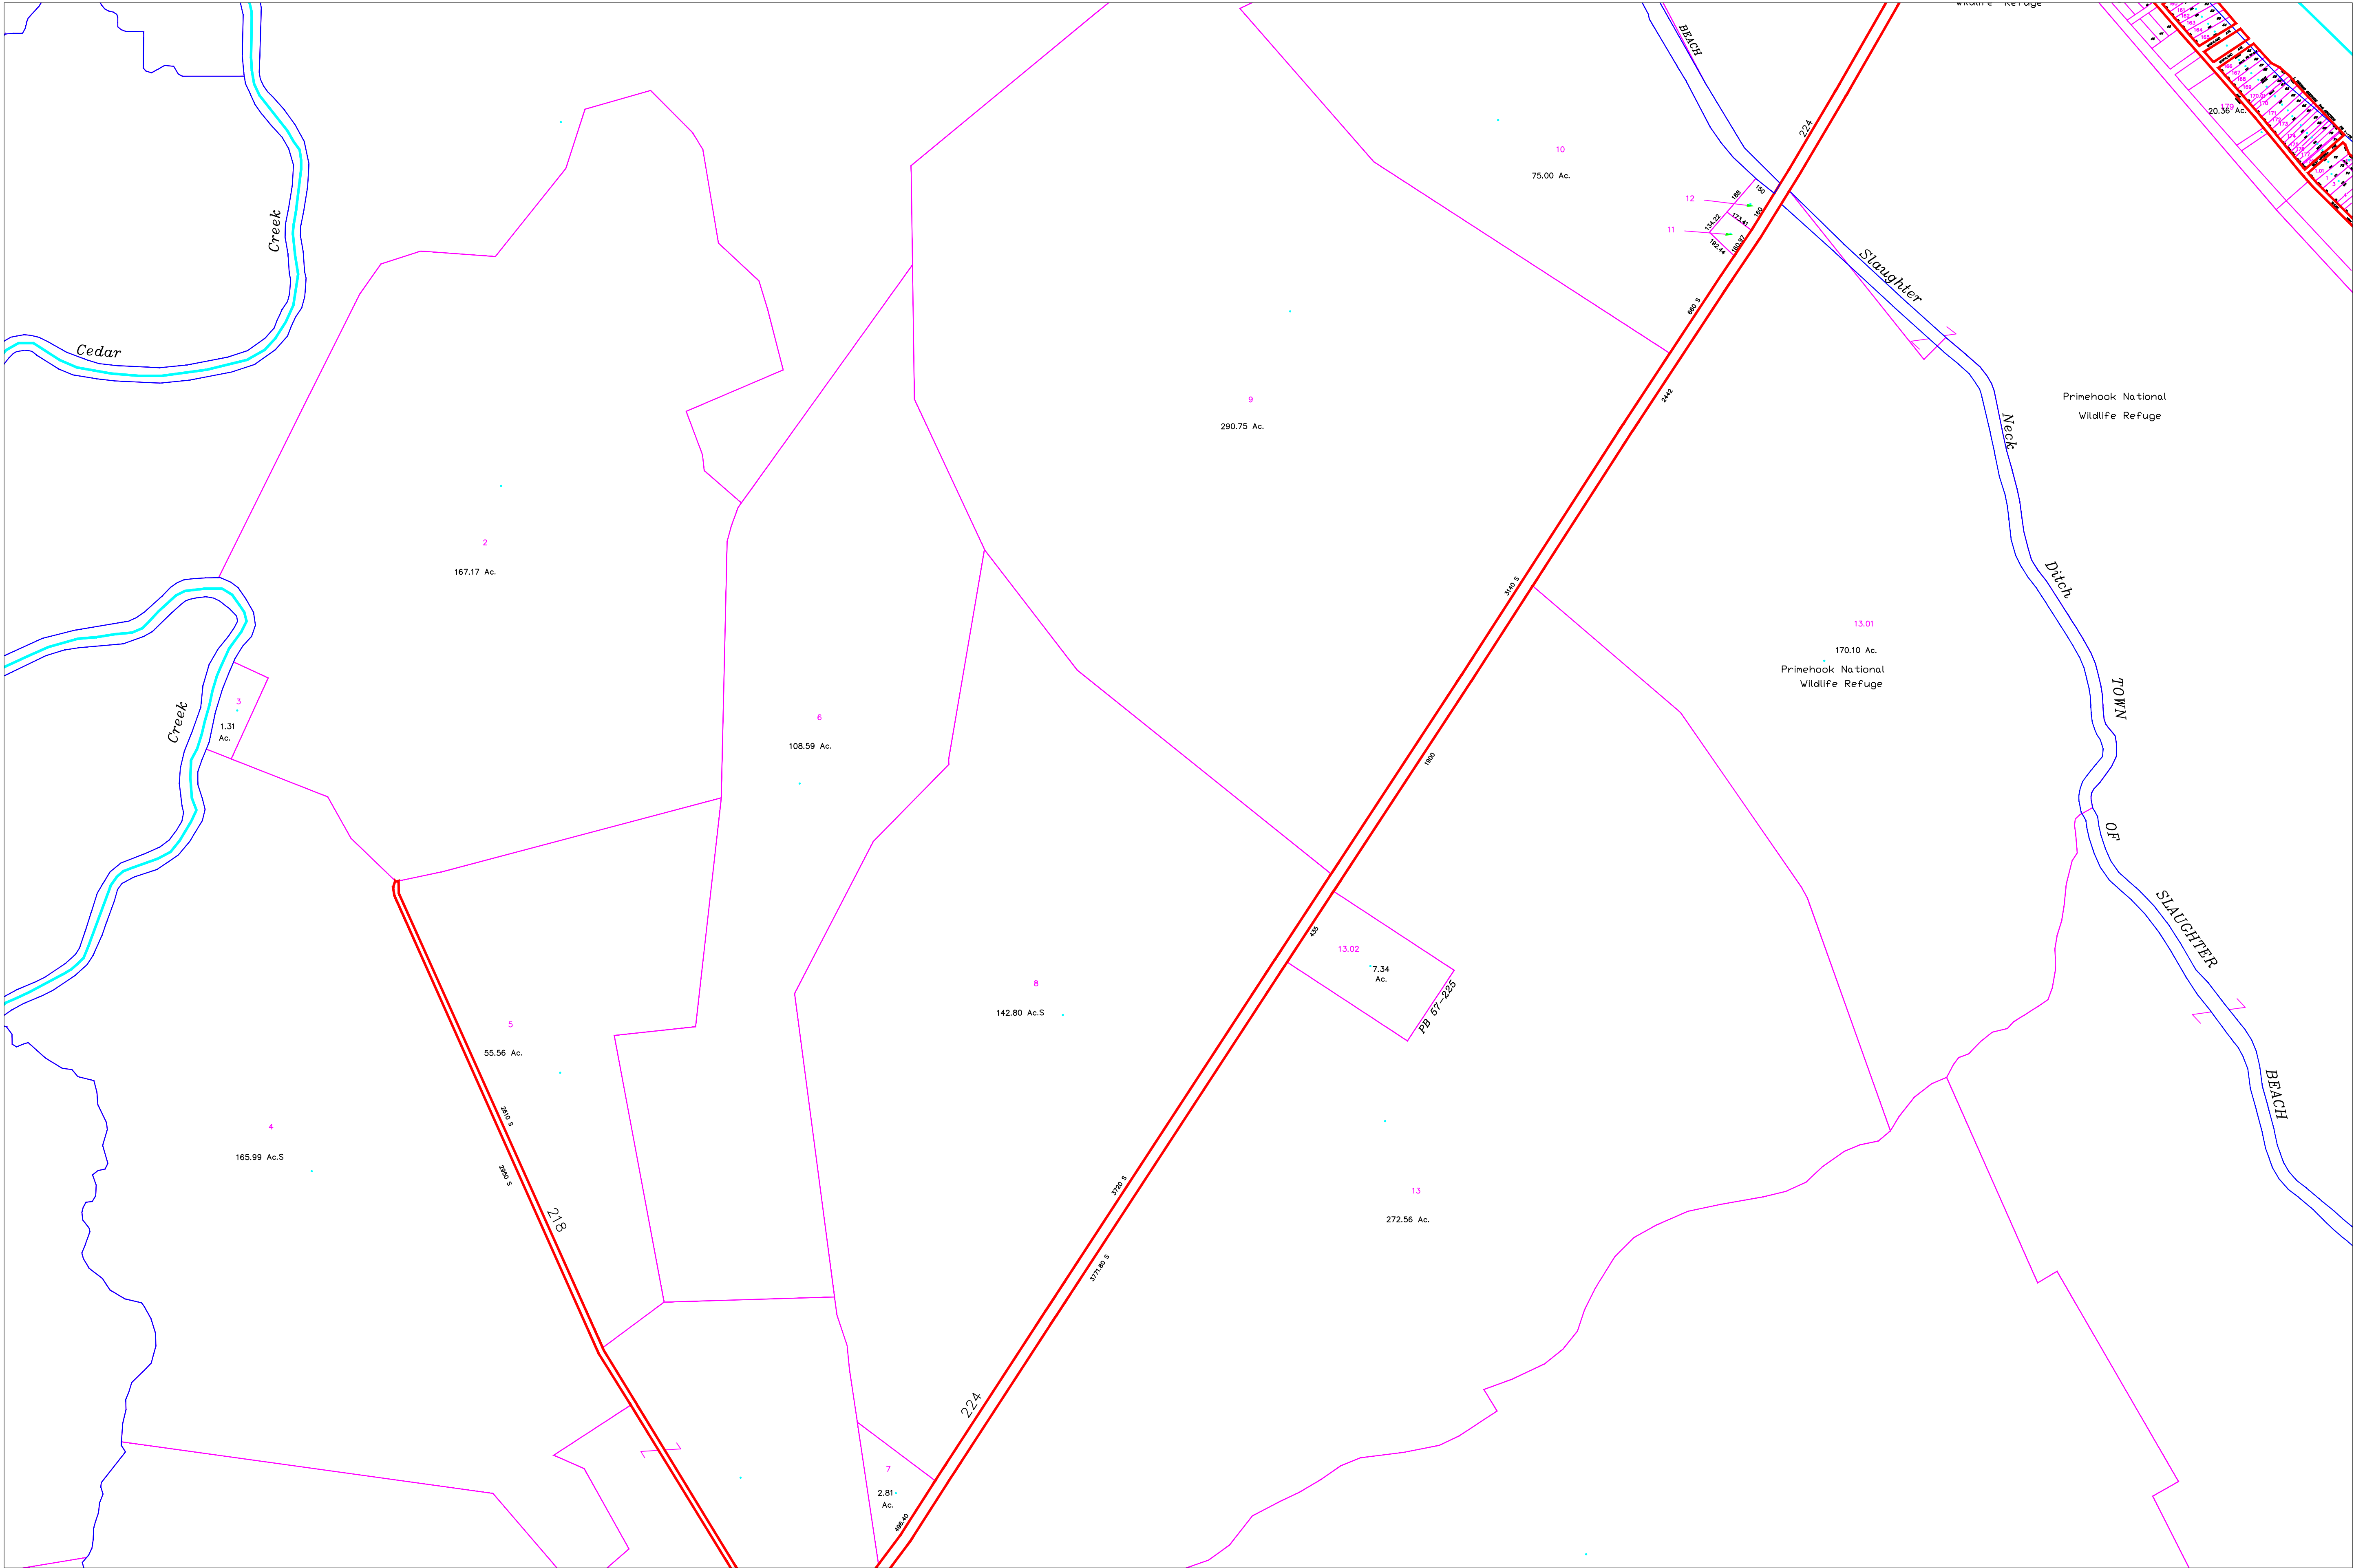


N 323397

E 521609

E 533596


DATE OF REVISION: 08-05-03
DATE OF COMPILATION: 08-05-03
SHEET LAYOUT BASED ON THE DELAWARE
STATE PLANE COORDINATE SYSTEM.

THE INFORMATION SHOWN HEREON
HAS BEEN COMPILED FROM DEED
DESCRIPTIONS, IF AVAILABLE,
TAX MAPS AND AERIAL PHOTOGRAPHS.
THE ACTUAL BOUNDARIES CAN ONLY
BE DETERMINED BY AN APPROPRIATE
SURVEY.

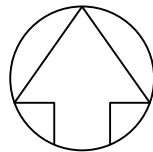

SUSSEX COUNTY DELAWARE

SCALE 1 INCH = 400 FEET

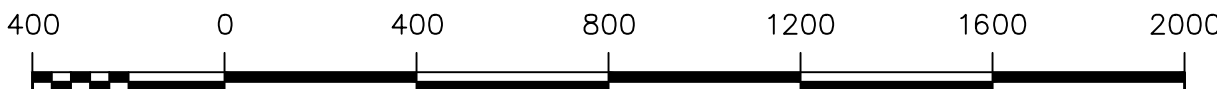

LEGEND

	County Line		123	Map Parcel Number
	Hundred Line		rs	Original Lot Number
	District Line		100 S	Map Scaled Dimension
	City or Borough Line		Z	Denotes Same Owner
	All Purpose Line			
	Original Lot Line			
	Property Line			All Dimensions Shown In Feet

MAP: 2-30-3

C:\SCMap\MPlot\Template\SMARTMAP.kmp